




ELEVATION

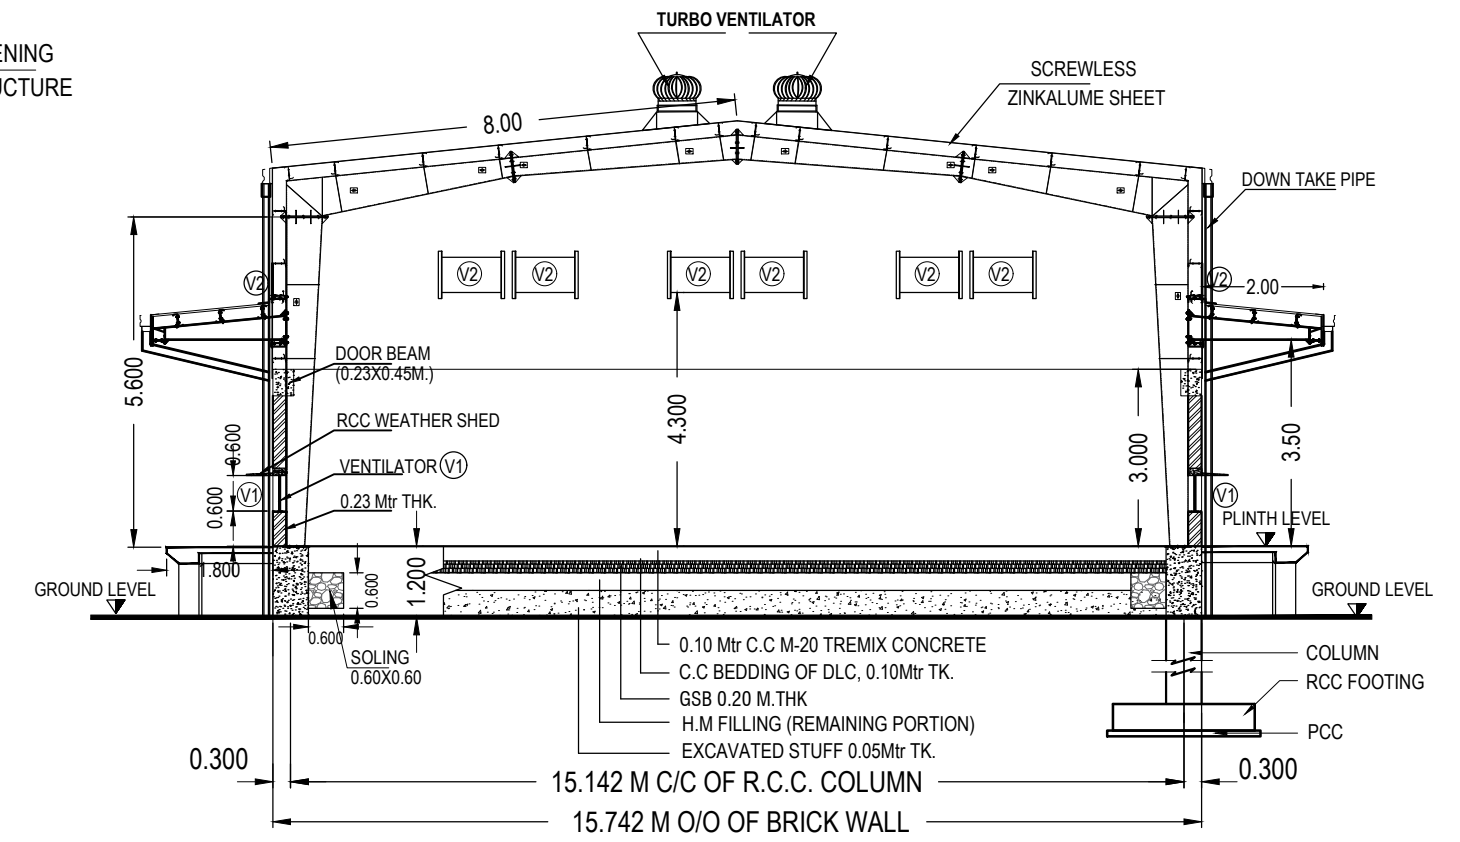

SECTION A - A

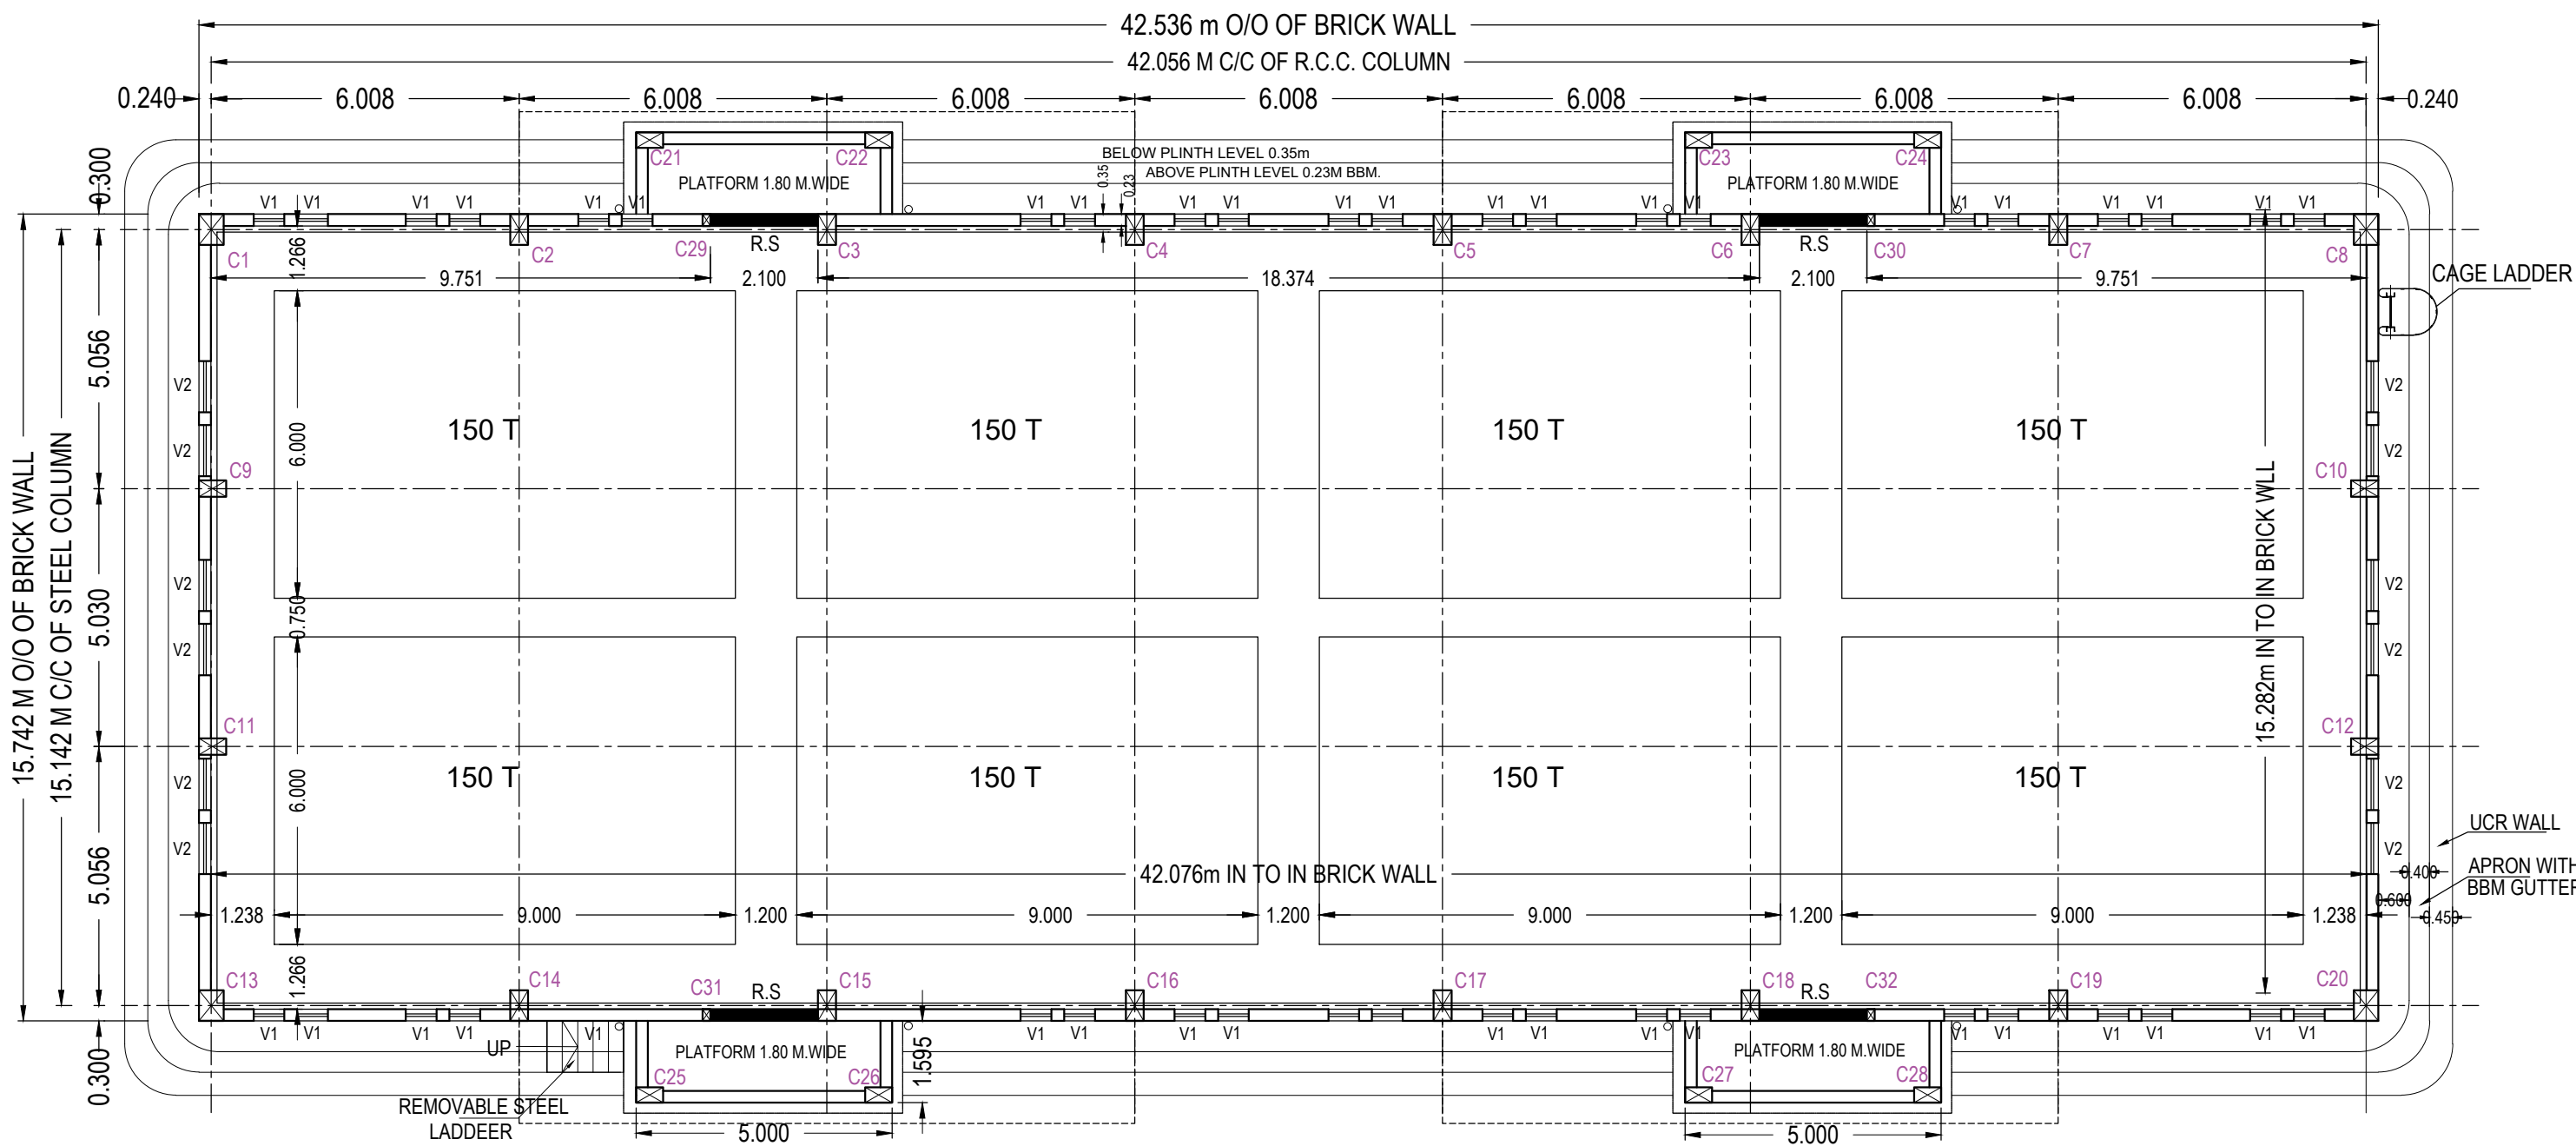

PLAN FOR 1/1200 MT.CAP.

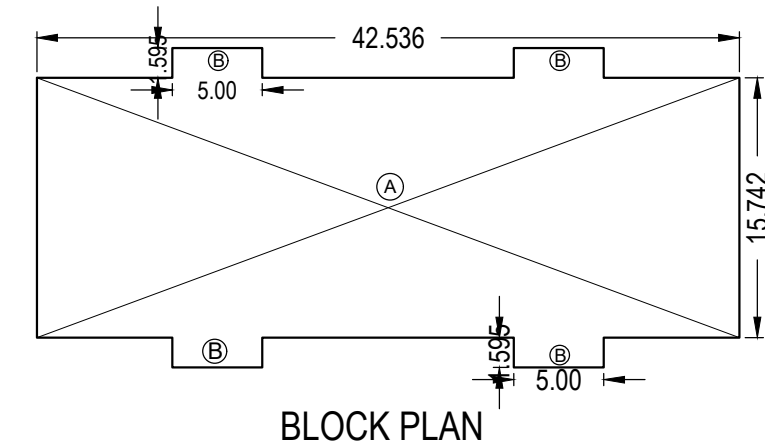

BLOCK PLAN

**BUILT UP AREA CALCULATIONS**

MAIN BUILDING :	(A)	SQ. M.
42.536m X 15.742m	=	669.601
PLATFORMS :	(B)	
4 NO X 5.00m X 1.595m	=	31.900
TOTAL B / UP	=	701.501

**SCHEDULE OF ROLLING SHUTTERS / VENTILATORS**

TYPE	SIZE	NOS.	DISCRPTION
RS	2.10X2.55	04	PULL AND PUSH TYPE FIXED FORM INSIDE STEEL ROLLING SHUTTER REF. SPECIFICATION
RS GRILL	2.10X2.55	04	PULL AND PUSH TYPE GRILLED FIXED FORM OUTSIDE
V1	0.60 X 0.60	48	STEEL VENTILATORS WITH ALLUMINIUM OPENABLE SHUTTERS 6MM SQ. MESH 18SWG TO BE FIXED BY 19MM X 3MM M.S. FLAT AND 12MM SQ. BARS (7 NOS) IN VERTICAL POSITION @ 10CMS C/C FIXED TO FRAME FROM OUTSIDE.
V2	1.00 X 0.60	54	ALLUMINIUM LOUVERED VENTILATOR WITH 6 SQ MM 24 GAGE.
TURBO VENT.		14	ALLUMINIUM BOX 24" DIA

**SCHEDULE OF R. C. C. COLUMNS.**

TYPE	SIZE	NOS.	REMARKS
C1,C8 C13,C20	0.48 X 0.60	04	@ CORNER
C2,C3,C4,C5,C6,C7 C14,C15,C16,C17, C18,C19	0.35 X 0.60	12	@ LONG WALL
C9,C10 C11,C12	0.32 X 0.53	04	@ GABLE WALL
C21,C22,C23,C24 C25,C26,C27,C28	0.30 X 0.53	08	FOR PLATFORMS BELOW BEAM.
C29,C30 C31,C32	0.15 X 0.23	04	TO BE POSTED ON P.B. R.S. PANNELS

NOTE:- ALL DIMENSIONS ARE IN METERS.

<p><b>MAHARASHTRA STATE WAREHOUSING CORPORATION</b> 583/B, GULTEKDI, MARKET YARD, PUNE-411037.</p>	<p>DRAWING NO. ----- CAD NO. D/ENG/AUTO-CAD/MSWC ALL LAYOUT DSO/DSO WH ALL DRG 1 / 1200 MT ,</p>
	<p>SCALE : 1:100 PLOT SC.:</p>
<p><b>PLAN SHOWING (PEB)CONSTRUCTION OF WH. BUILDING 1/ 1200 MT (15.742m SPAN) IN WH.COMPLEX AT: DIST:</b></p>	<p>DRAFTSMAN      SECT. ENGINEER</p>
<p>GEN.MANAGER(ENGG.)</p>	<p>DY.MANAGER (ENGG.)</p>