






ELEVATION

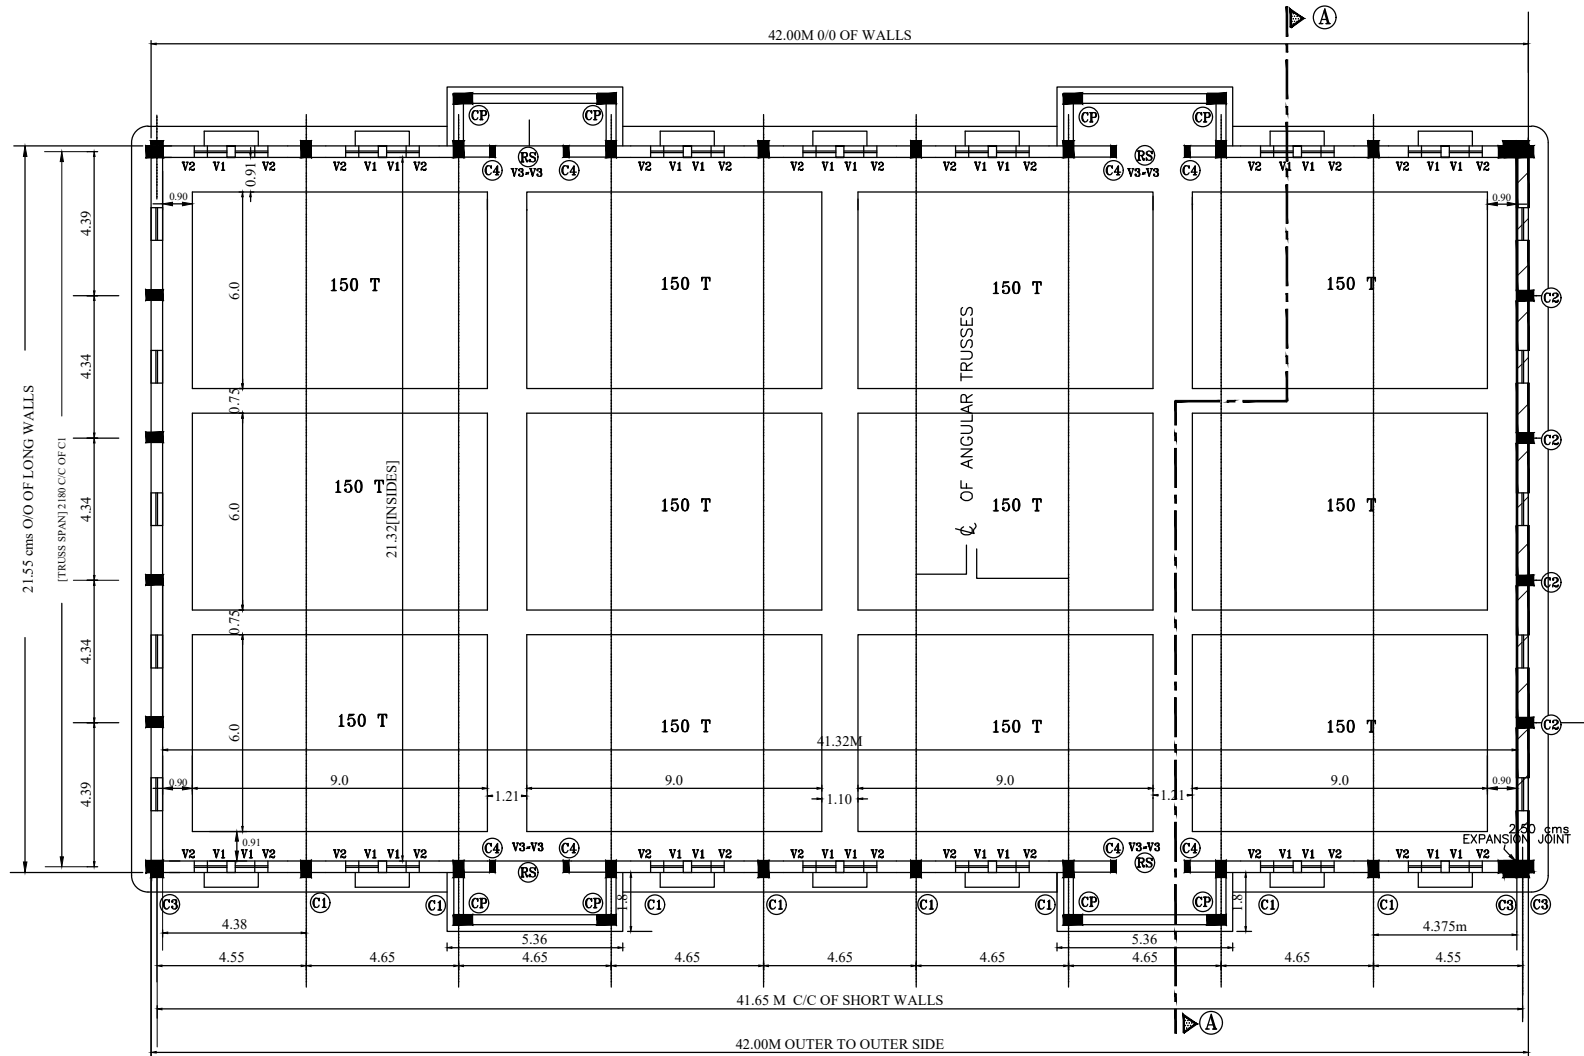

PLAN FOR 1800 MT.WH.  
UNIT NO. I, II

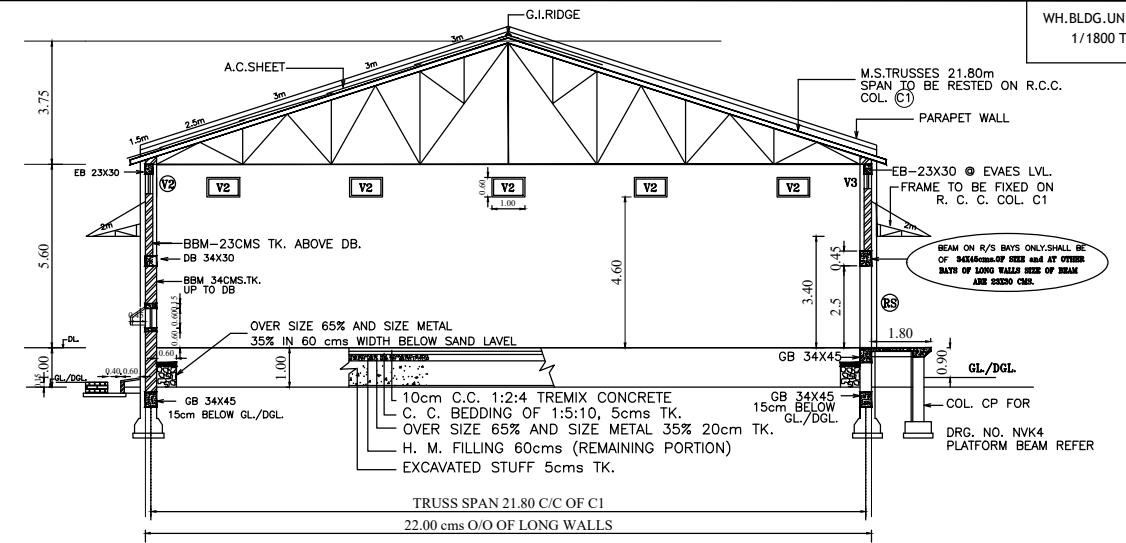

SECTION 'A-A'

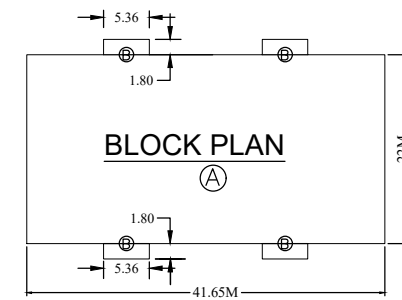

BLOCK PLAN

BUILT UP AREA CALCULATIONS

BUILDING SIZE [PROPOSED] SQ. M.  
 MAIN BUILDING : (A)  
 42.00m X 22.00m = 924.00  
 PLATFORMS : (B)  
 4 NO X5.36m X 1.80m = 38.59 sq. m.  
**TOTAL B / UP= 962.59sq. m.**

SCHEDULE OF R. C. C. COLUMNS.

TYPE	SIZE	NO.	REMARKS
C1	30 X 50	16	@ LONG WALLS
C2	30 X 50	4	@ GABLE WALLS
C3	34 X 50	4	@ GABLE WALLS
C4	15 X 34	8	TO BE POSTED ON DB @ RS PANNELS
CP	57/30	8	FOR PLATFORMS BELOW BEAM.

SCHEDULE OF ROLLING SHUTTERS/VENTILATORS

TYPE	SIZE (IN CMS)	NO.	DISCRPTION
RS	210 X 250	4	PULL & PUSH TYPE FIXED FROM INSIDE STEEL ROLLING SHUTTER REF-SPECIFICATION
V1	60 X 60	28	STEEL VENTILATORS FULLY GLAZED WITH SHUTTERS(BOX HINGES) 6mm SQ. MESH 18 SWG. TO BE FIXED BY 19mmX3mm M.S. FLAT & 12mm SQ. BARS (7 NOS.) IN VERTICLE POSITION @ 10cms C/C FIXED TO FRAME FROM OUTSIDE.
V2	100 X 60	33	-----do-----
V3	130 X 45	8	-----do-----

FLOOR AREA 41.32m X 21.32m = 880.94 sq.m.

**MAHARASHTRA STATE WAREHOUSING CORPORATION**  
 583/B,GULTEKDI,MARKET YARD, PUNE-411037.

DETAILS OF 1/1800 MT. WH.BUILDING WITH 21.80m SPAN, UNIT NO. (I),(II) PLOT NO. 33,34,35 AT : CHINCHWAD DIST:- PUNE

DRAWING NO. /  
 CAD NO. D: / CHINCHWAD 1800 mt Unit I  
 SCALE 1:100 PLOT SCALE 1:100  
 DRAFTSMAN SECTIONAL ENGR.  
 MANAGER (ENGG.)  
 GEN.MANAGER [ENGG.]