




ELEVATION

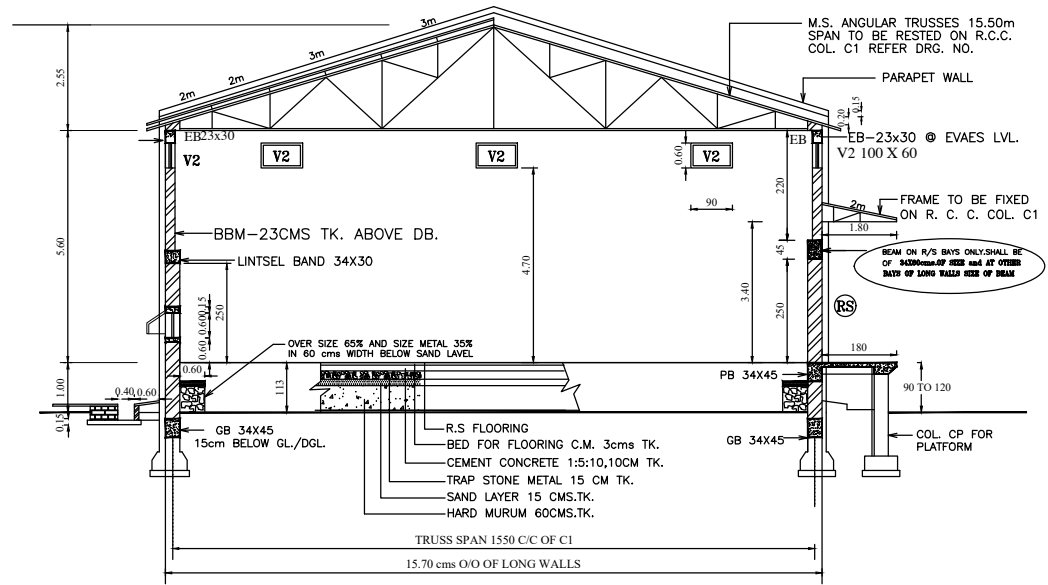


SECTION 'A-A'

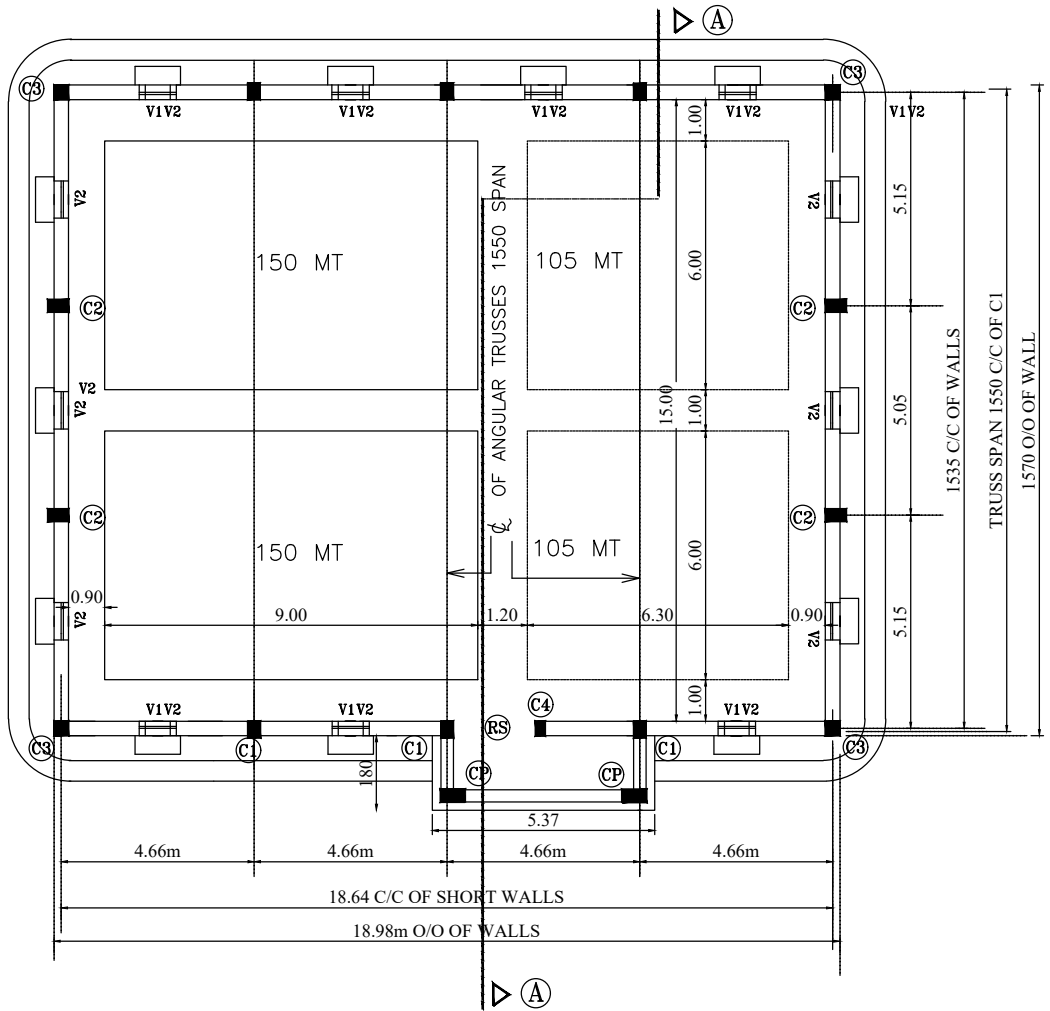

PLAN FOR (510 MT) WH. BLDG.

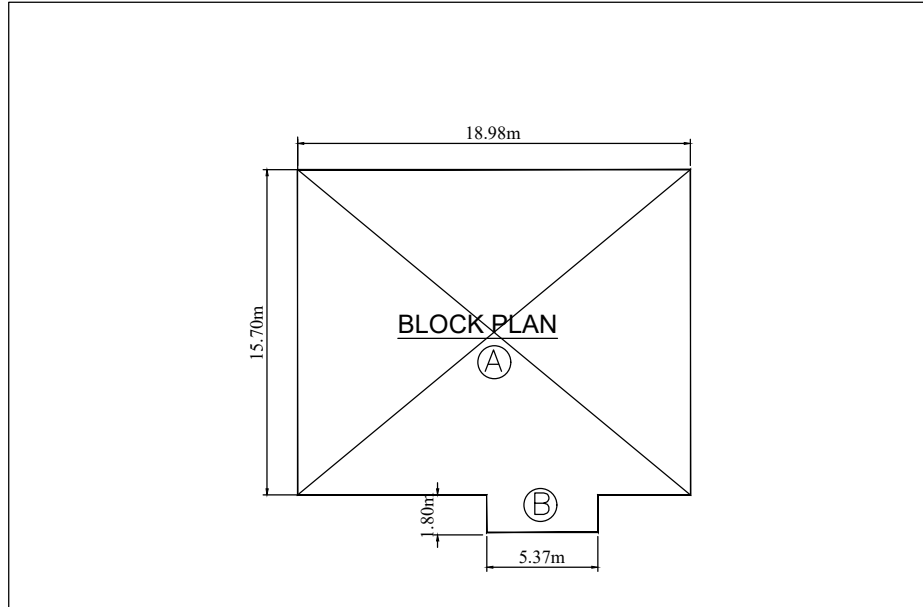

BUILT UP AREA CALCULATIONS

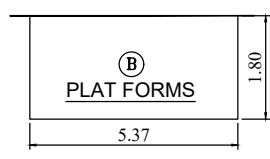

MAIN BUILDING	SQ. M.
A) 18.98m X 15.70m	297.98
B) 5.37m X 1.80m	
TOTAL PLATFORMS AREA	
= 9.66 sq. m. X 1 NOS.	9.66
GROSS BUILT UP AREA	307.64 sq. m.

SCHEDULE OF R. C. C. COLUMNS.

TYPE	SIZE	NO.	REMARKS
C1	30 X 45	6	@ LONG WALLS
C2	30 X 45	4	@ GABLE WALLS
C3	34 X 34	4	@ GABLE WALLS
C4 @ S. SHUTTER	15 X 34	4	TO BE POSTED ON DB @ RS PANNELS
CP	57 X 30	3	FOR PLATFORMS BELOW BEAM.

SCHEDULE OF ROLLING SHUTTERS/VENTILATORS

TYPE	SIZE (IN CMS)	NO.	DISCRIPTION
RS	180 X 240	1	PULL AND PUSH TYPE FIXED FORM INSIDE
V1	60 X 60	7	STEEL VENTILATORS FULLY GLAZED WITH SHUTTERS(BOX HINGES) 6mm SQ. MESH 18 SWG. TO BE FIXED BY 19mmX3mm M.S. FLAT & 12mm SQ. BARS (7 NOS.) IN VERTICLE POSITION @ 10cms C/C FIXED TO FRAME FROM OUTSIDE.
V2	100 X 60	14	-----DO----- 12MM SQ. BARS (11 NOS) IN VERTICAL POSITION @ 10CMS C/C FIXED TO FRAME FROM OUTSIDE.



MAHARASHTRA STATE WAREHOUSING CORPORATION
583/B,GULTEKDI,MARKET YARD, PUNE-411037.

EXISTING
1/510 MT CAPACITY
WH. BUILDING(S) UNIT NOS.
ON PLOT NO.
WAREHOUSE COMPLEX
AT: -----
DIST:-----

DRAWING NO. /	
DRAWING NO.	
SCALE 1:100	PLOT SCALE 1:100
DRAWN BY	